





15 . RACK HOUSE 'M'

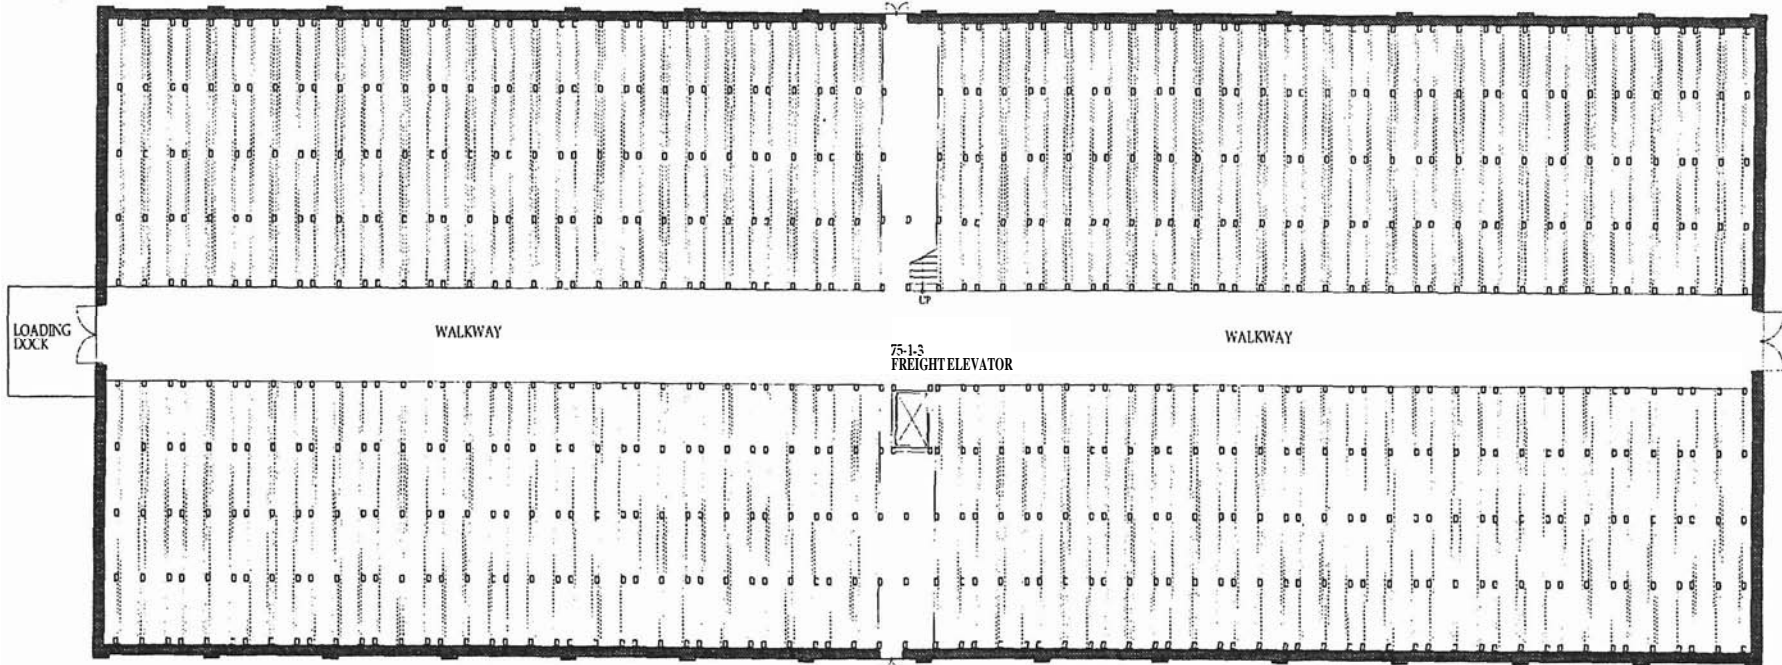




NORTH 

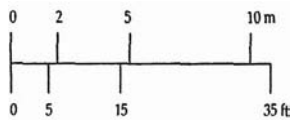



RACK HOUSE 'M'
GROUND FLOOR PLAN
EXISTING

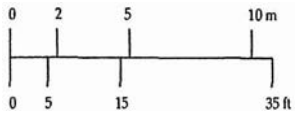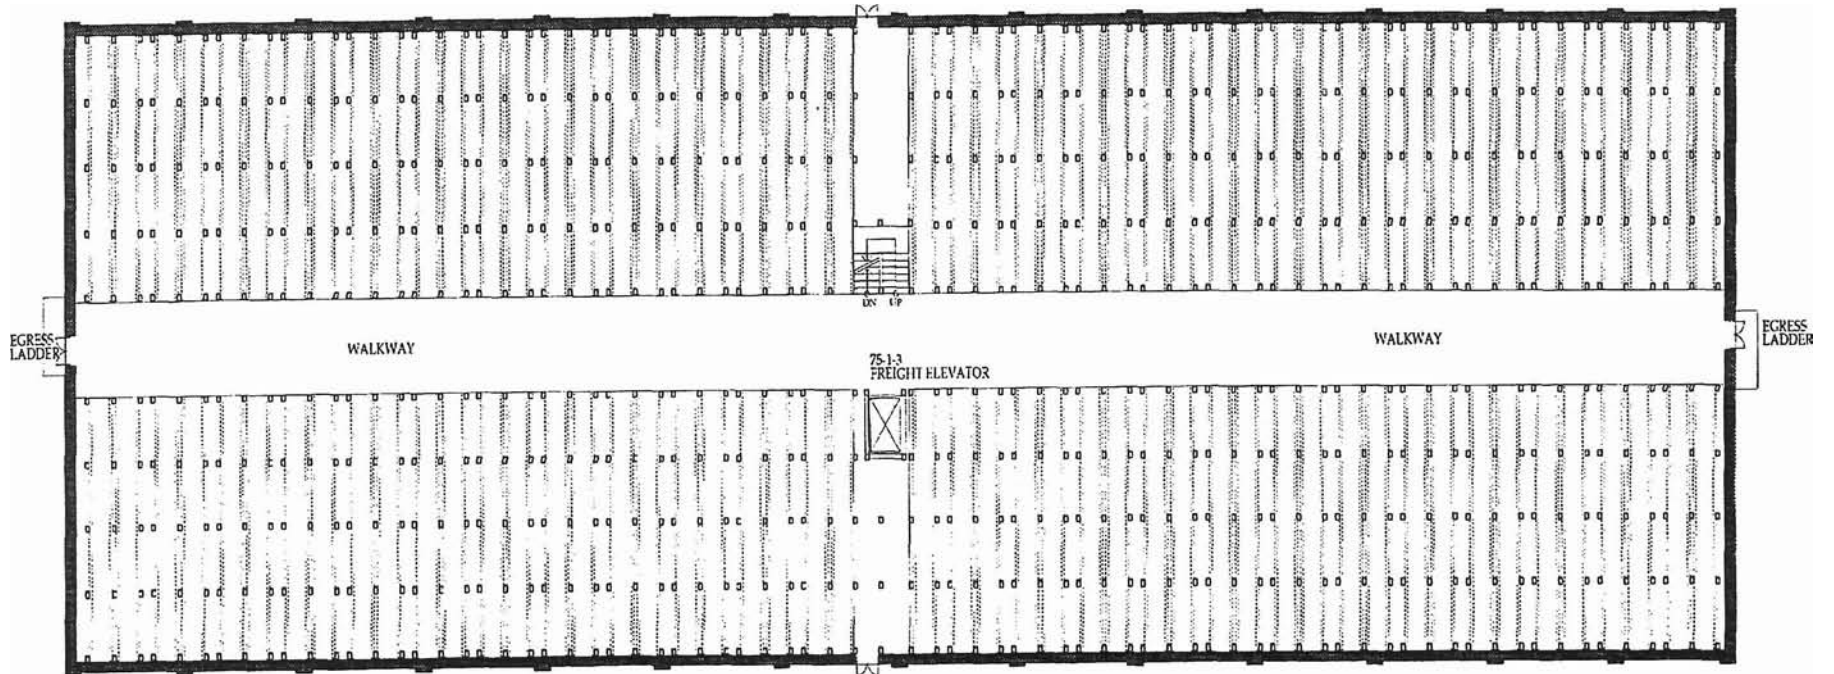

RACK HOUSE 'M'
TYPICAL UPPER FLOOR PLAN
 EXISTING

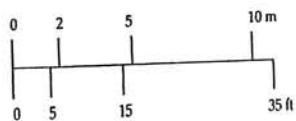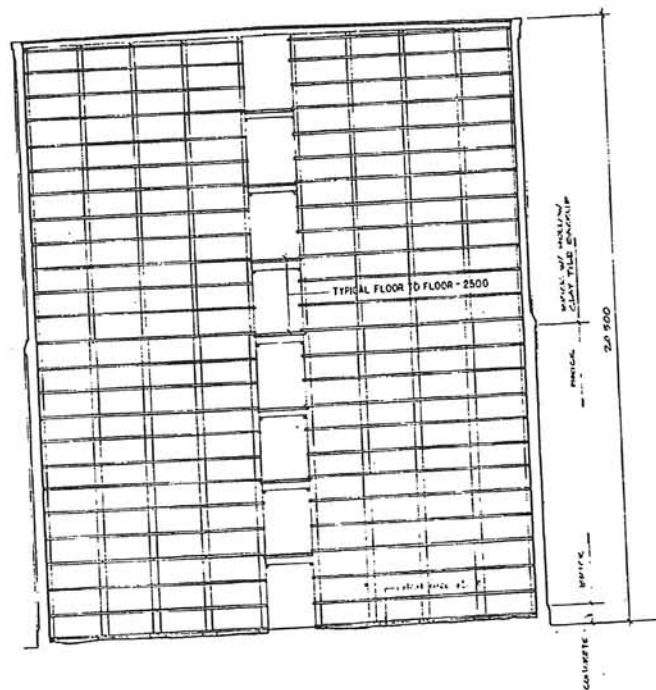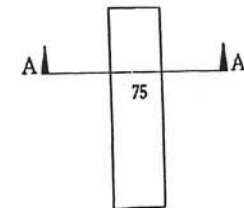


RACK HOUSE 'M'
SECTION A-A
EXISTING

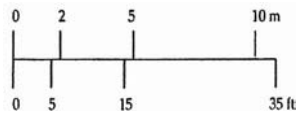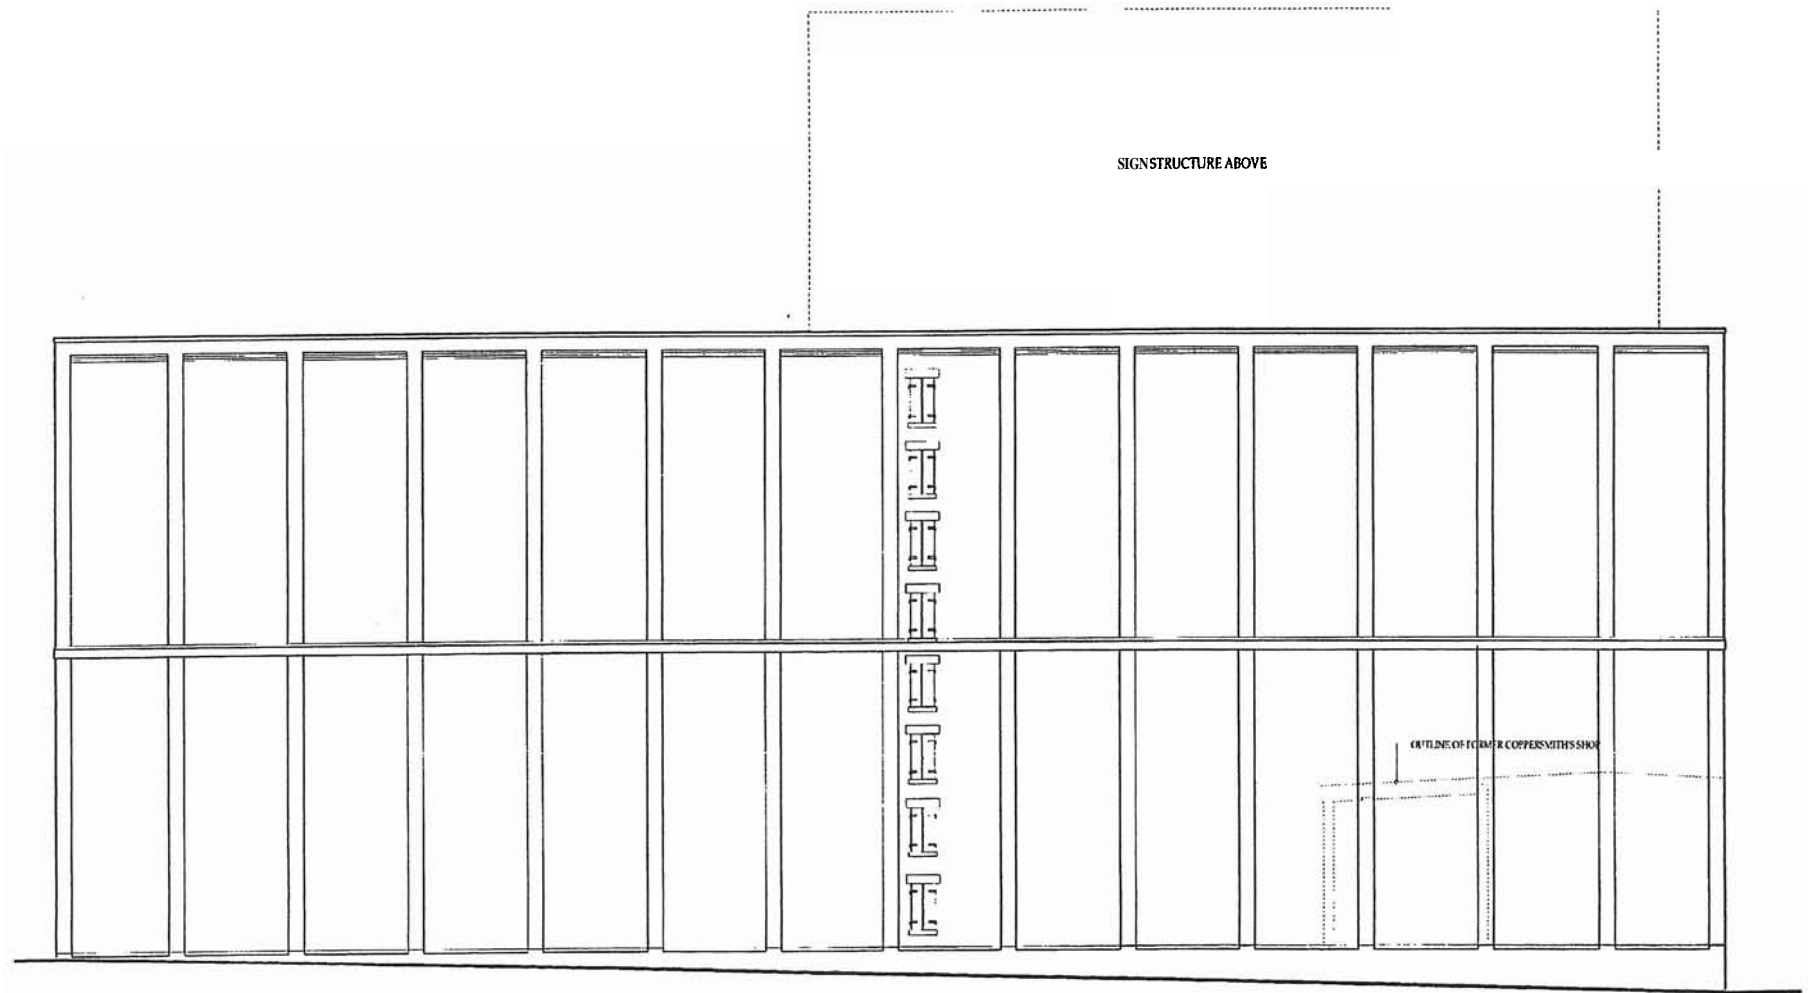


RACK HOUSE 'M'
WEST ELEVATION
EXISTING




SIGN STRUCTURE
ABOVE AND BEYOND

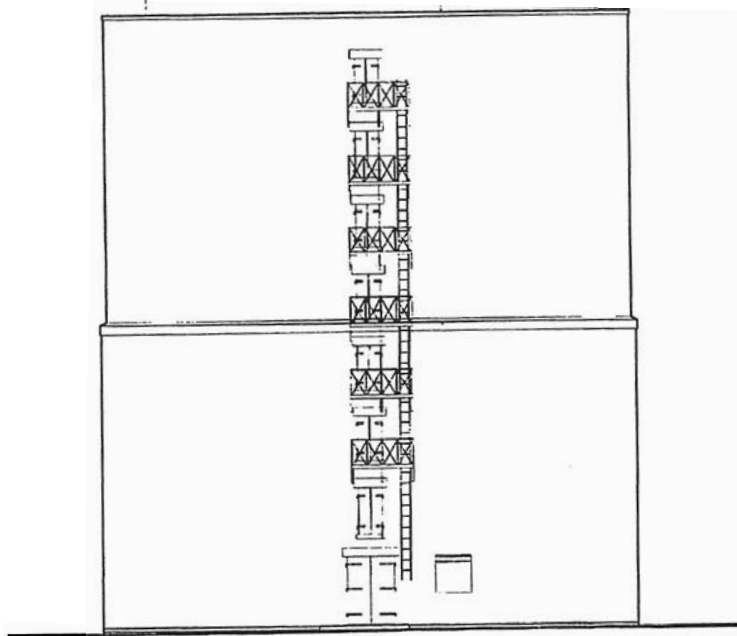

NORTH ELEVATION

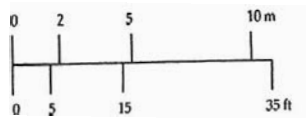



SIGN STRUCTURE ABOVE

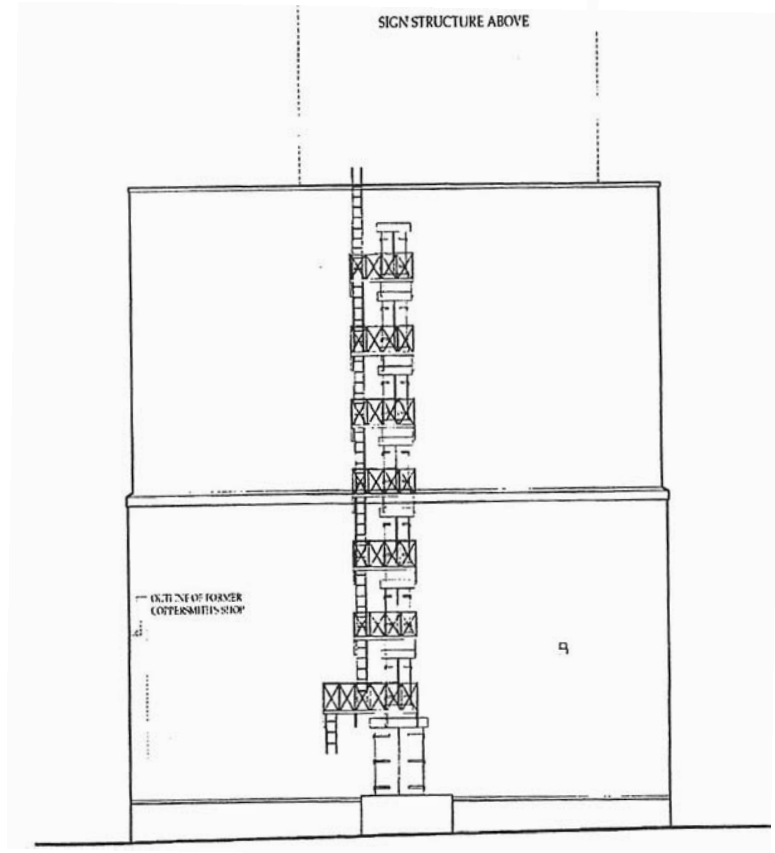

SOUTH ELEVATION

RACK HOUSE 'M'
NORTH, SOUTH ELEVATIONS
EXISTING

SIGN STRUCTURE ABOVE

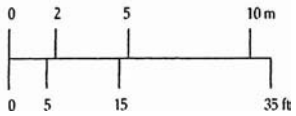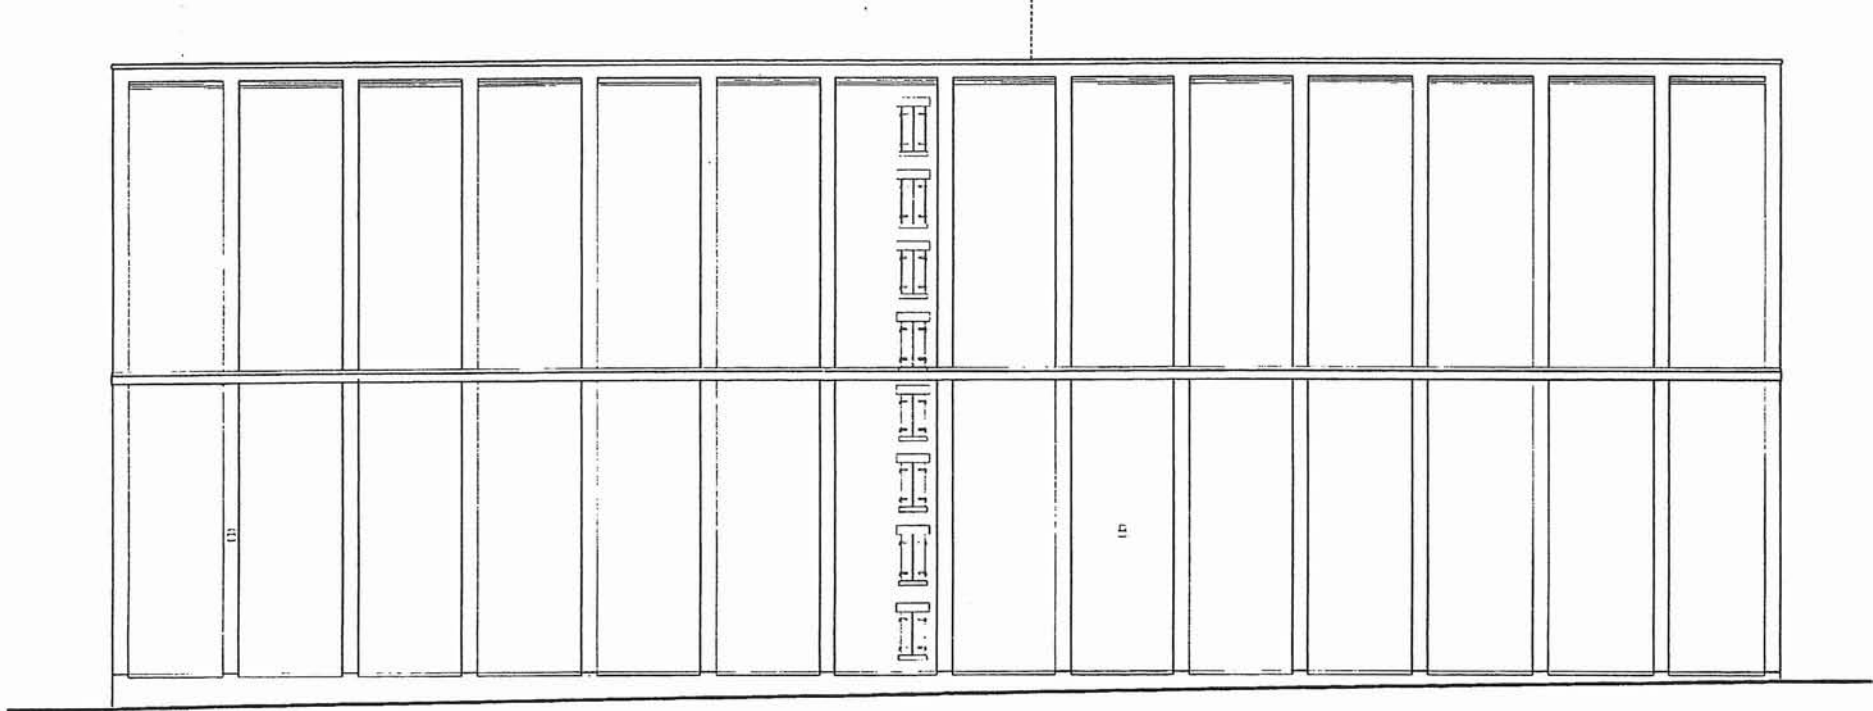

RACKHOUSE M'
EAST ELEVATION
EXISTING